


**660 x 660 x 3000
Signal Base
Type 'S' (382 BCD)**

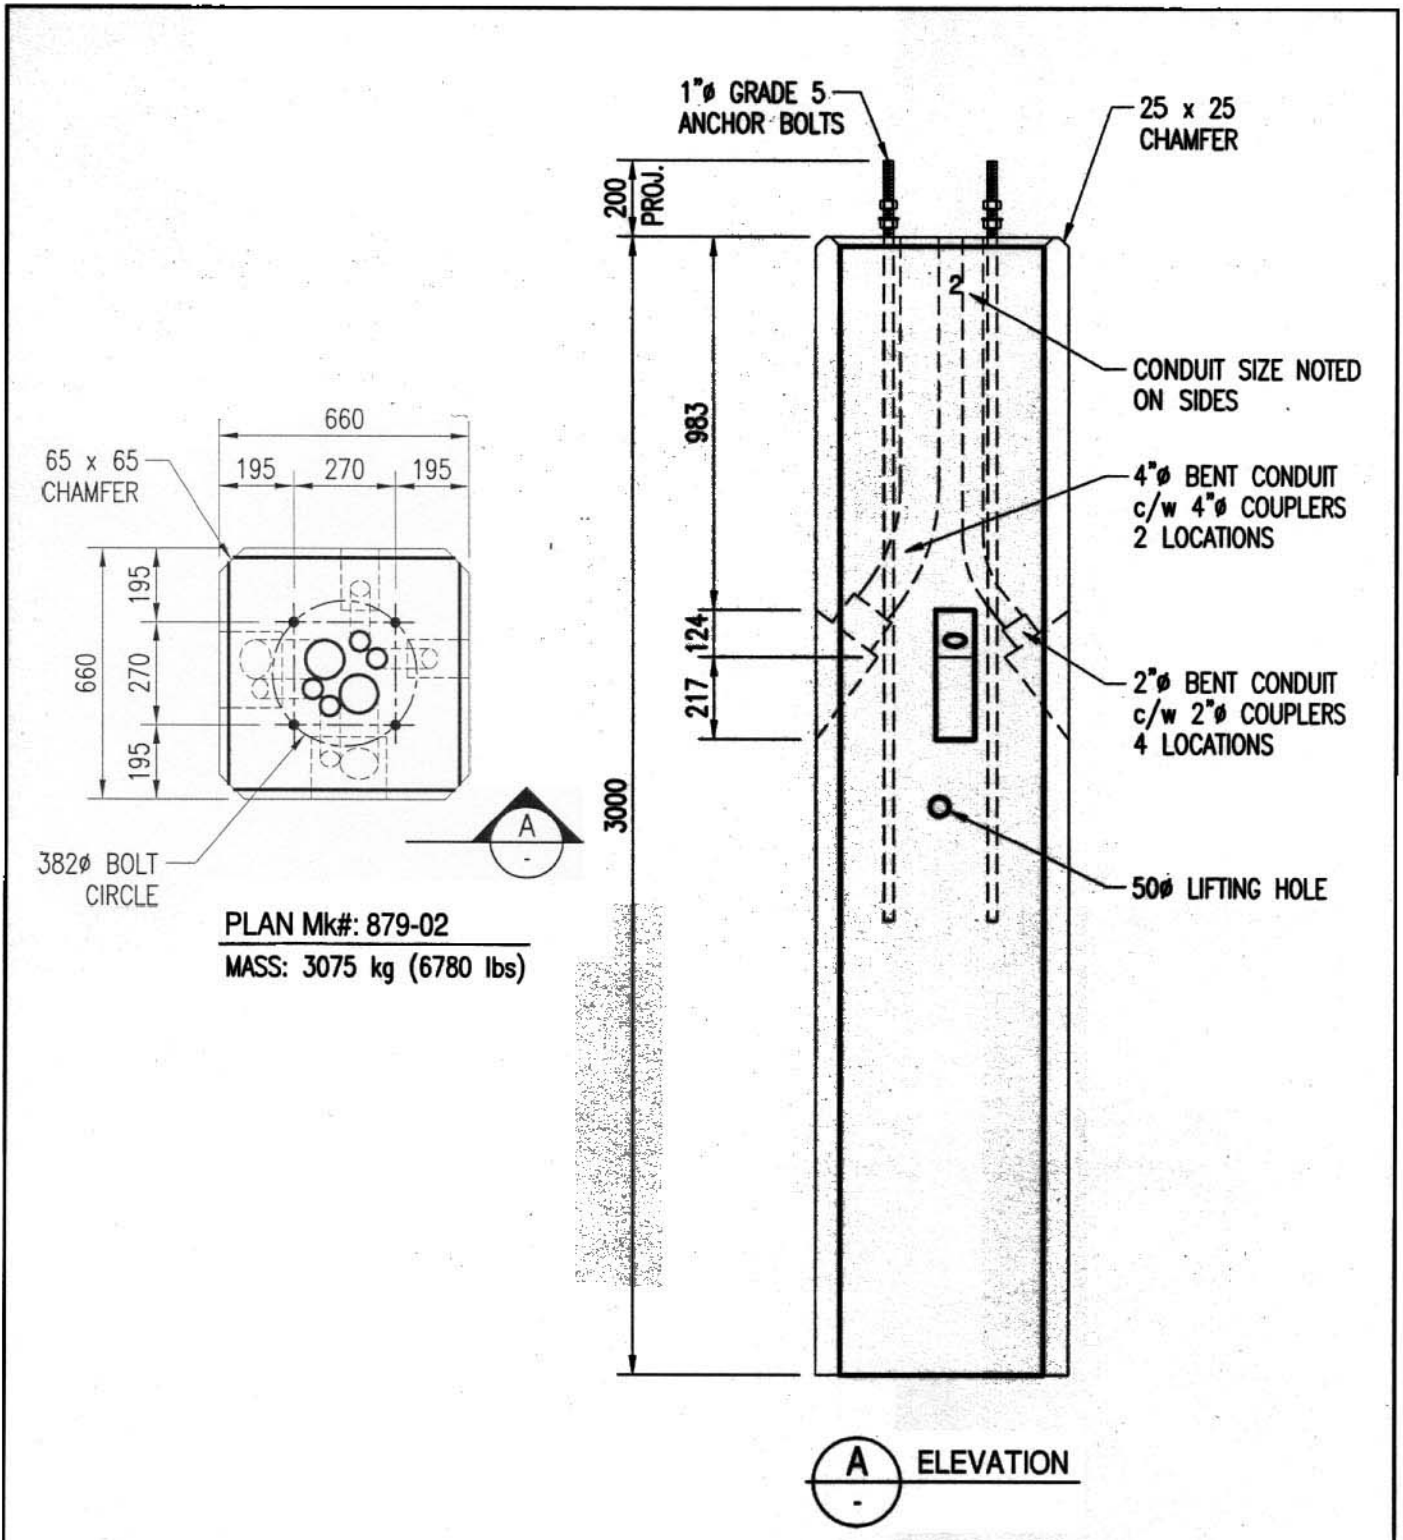

PLAN Mk#: 879-02
MASS: 3075 kg (6780 lbs)

A ELEVATION